




ROOF PLAN
1/8" = 1'-0"

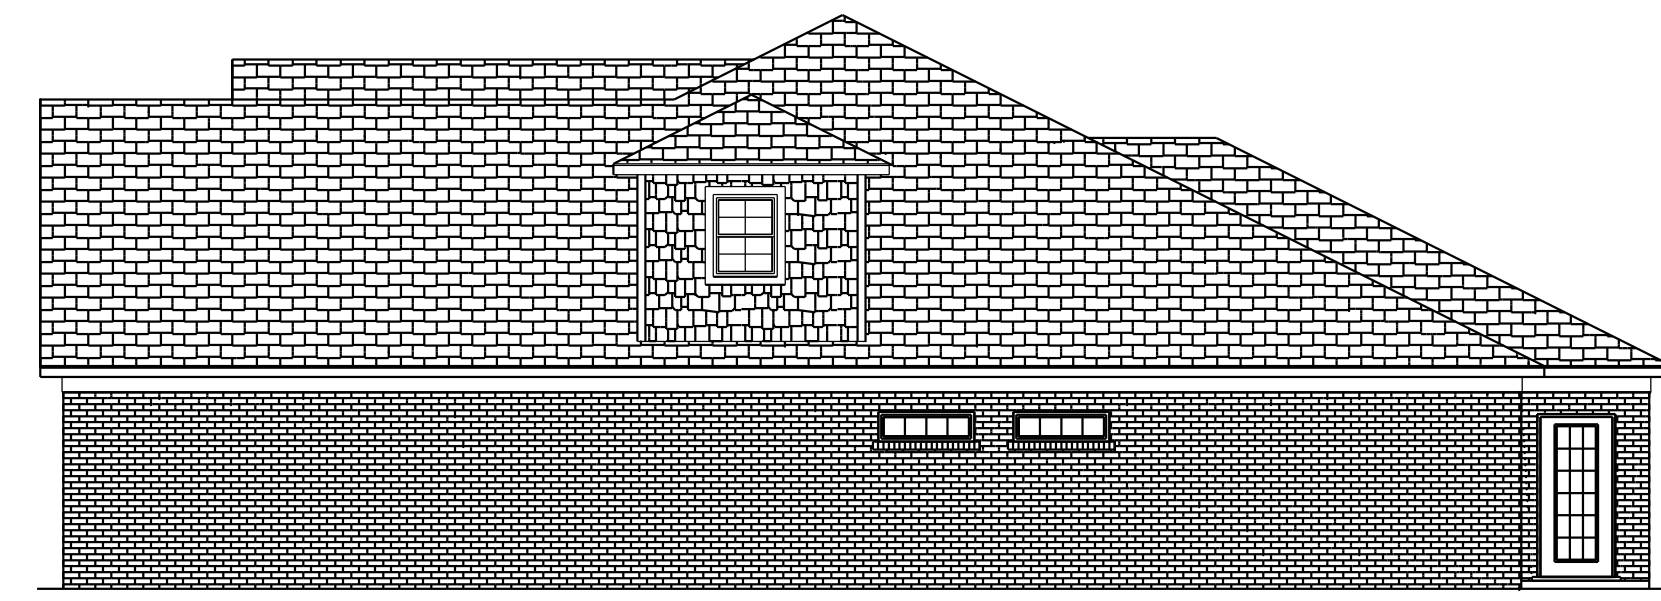


RIGHT SIDE ELEVATION
1/8" = 1'-0"

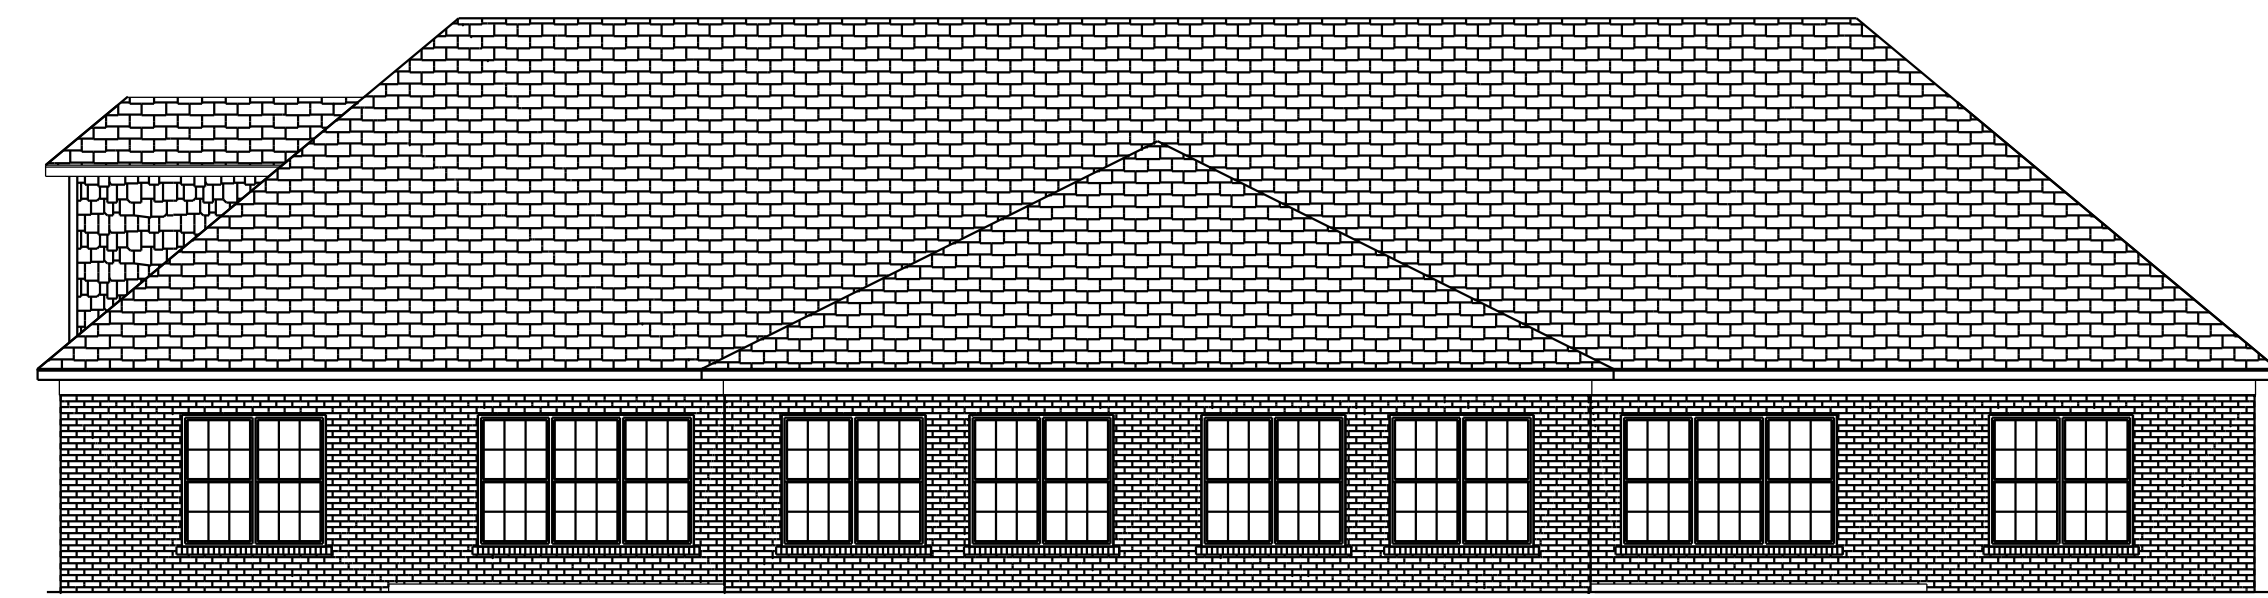

REAR ELEVATION
1/8" = 1'-0"

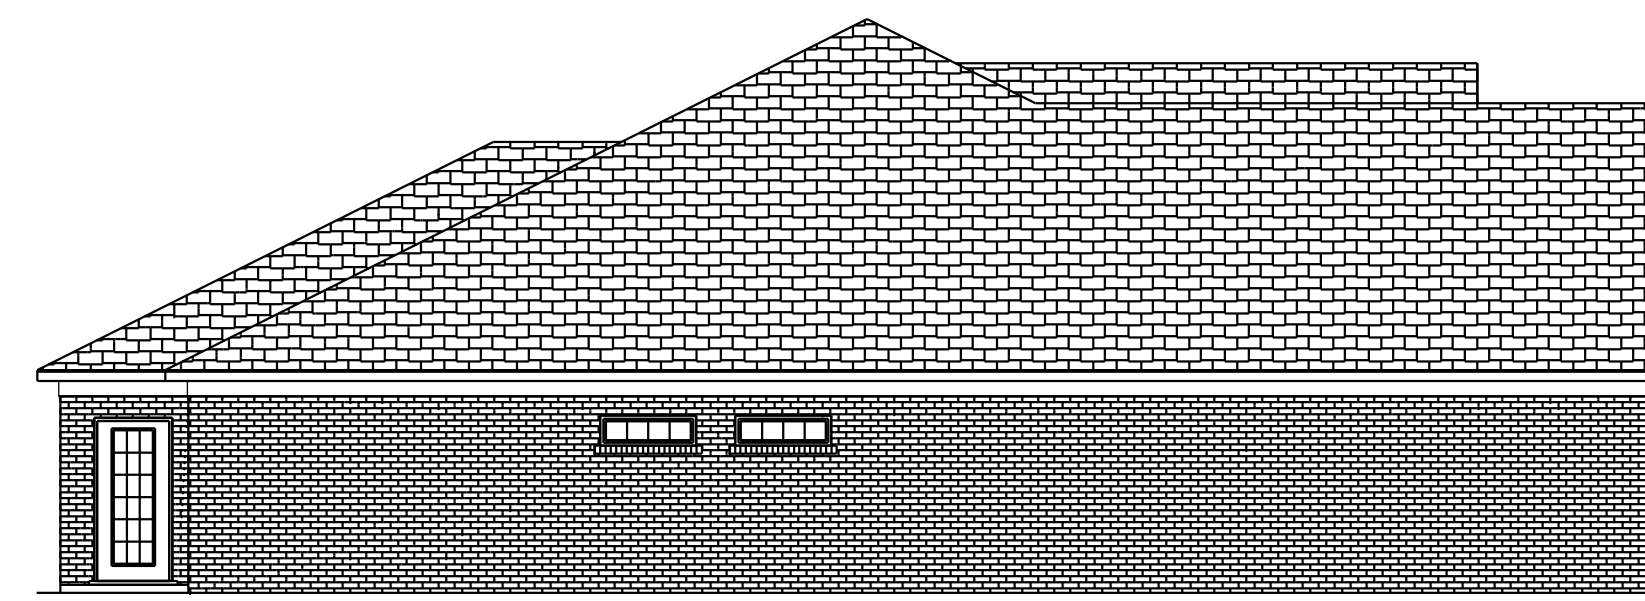

LEFT SIDE ELEVATION
1/8" = 1'-0"

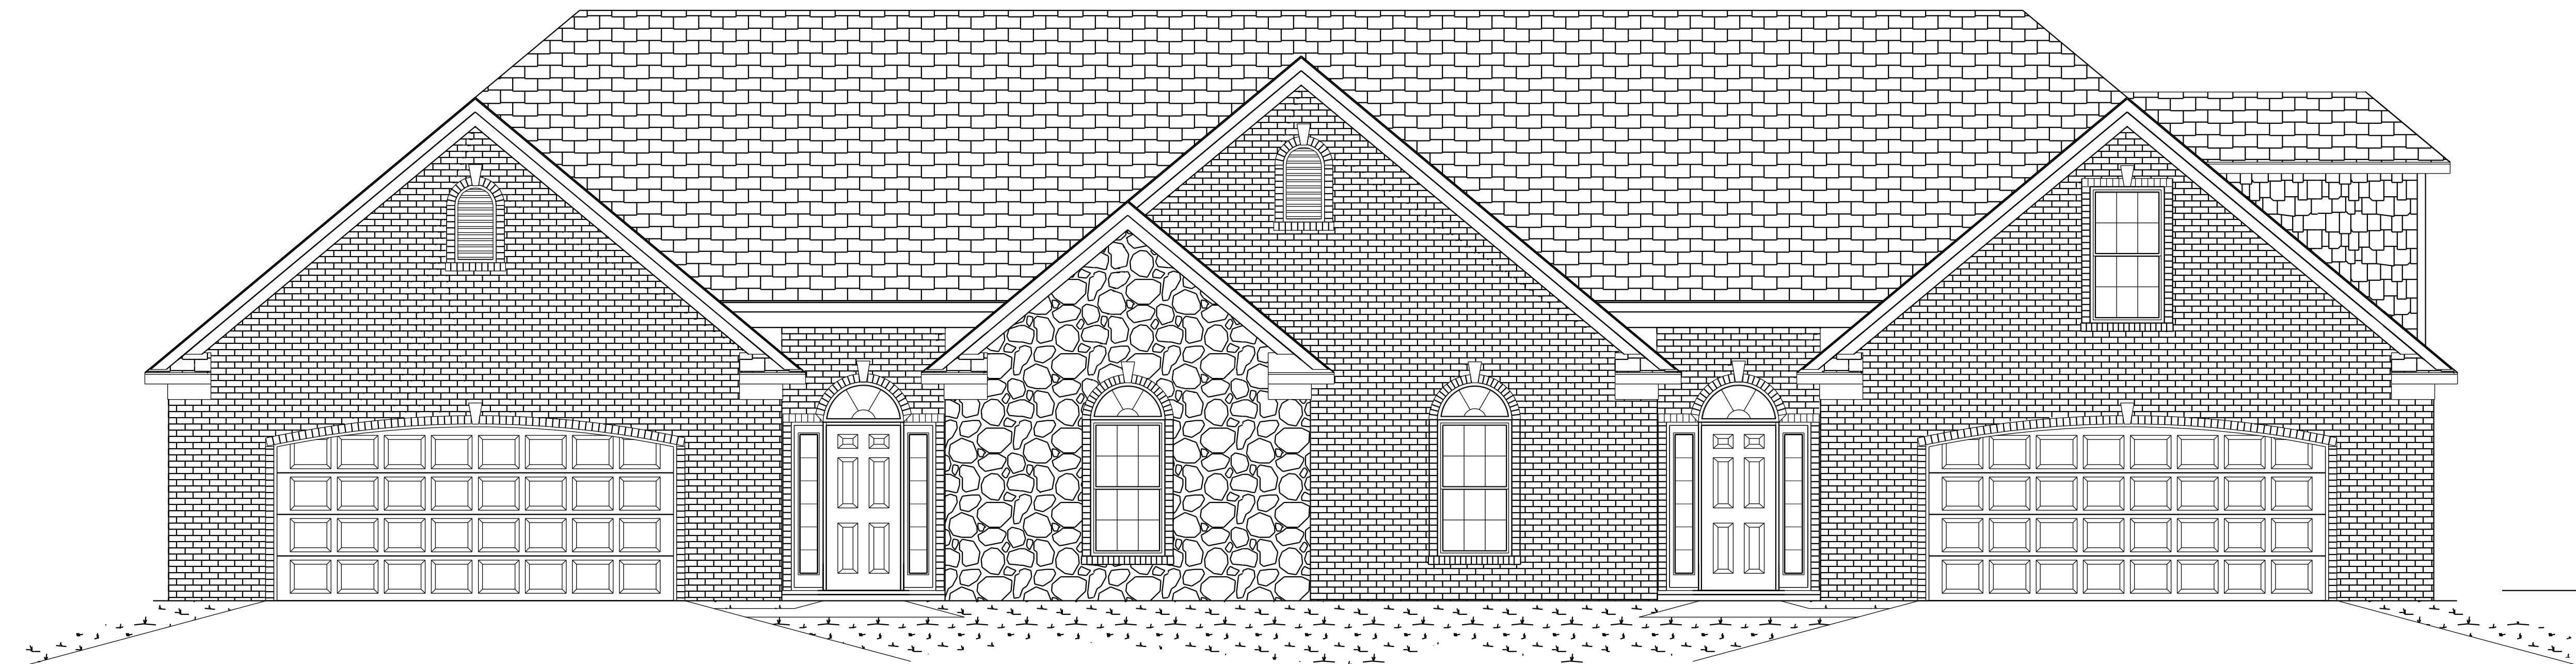

FRONT ELEVATION
1/4" = 1'-0"

SOFTPLAN VER: 14
Drawings and blueprints are intended solely as a floor plan layout and a basis for material estimating. PARADISE HOME DESIGN LLC assumes no responsibility for misinterpretation or construction errors. PARADISE HOME DESIGN LLC is not liable for any damages, including consequential damages, arising from the use of these drawings. PARADISE HOME DESIGN LLC is not liable for any claims, damages, or losses, including consequential damages, arising from the use of these drawings. Customers should have a qualified engineer or architect review the plans for construction details.

PARADISE HOME DESIGN LLC
2564 ESTANCIA BLVD.
(812)-449-9011

JOHN MATTINGLY CUSTOMER HOMES	REVISIONS
DRIFTWOOD PARK CONDOS	3-5-17
PLAN A & B	
DRAWN BY: RICK WOEHLER	SCALE: AS NOTED
	DATE: 3-2-17
PLAN: FHD-05-17	